



corte Aa

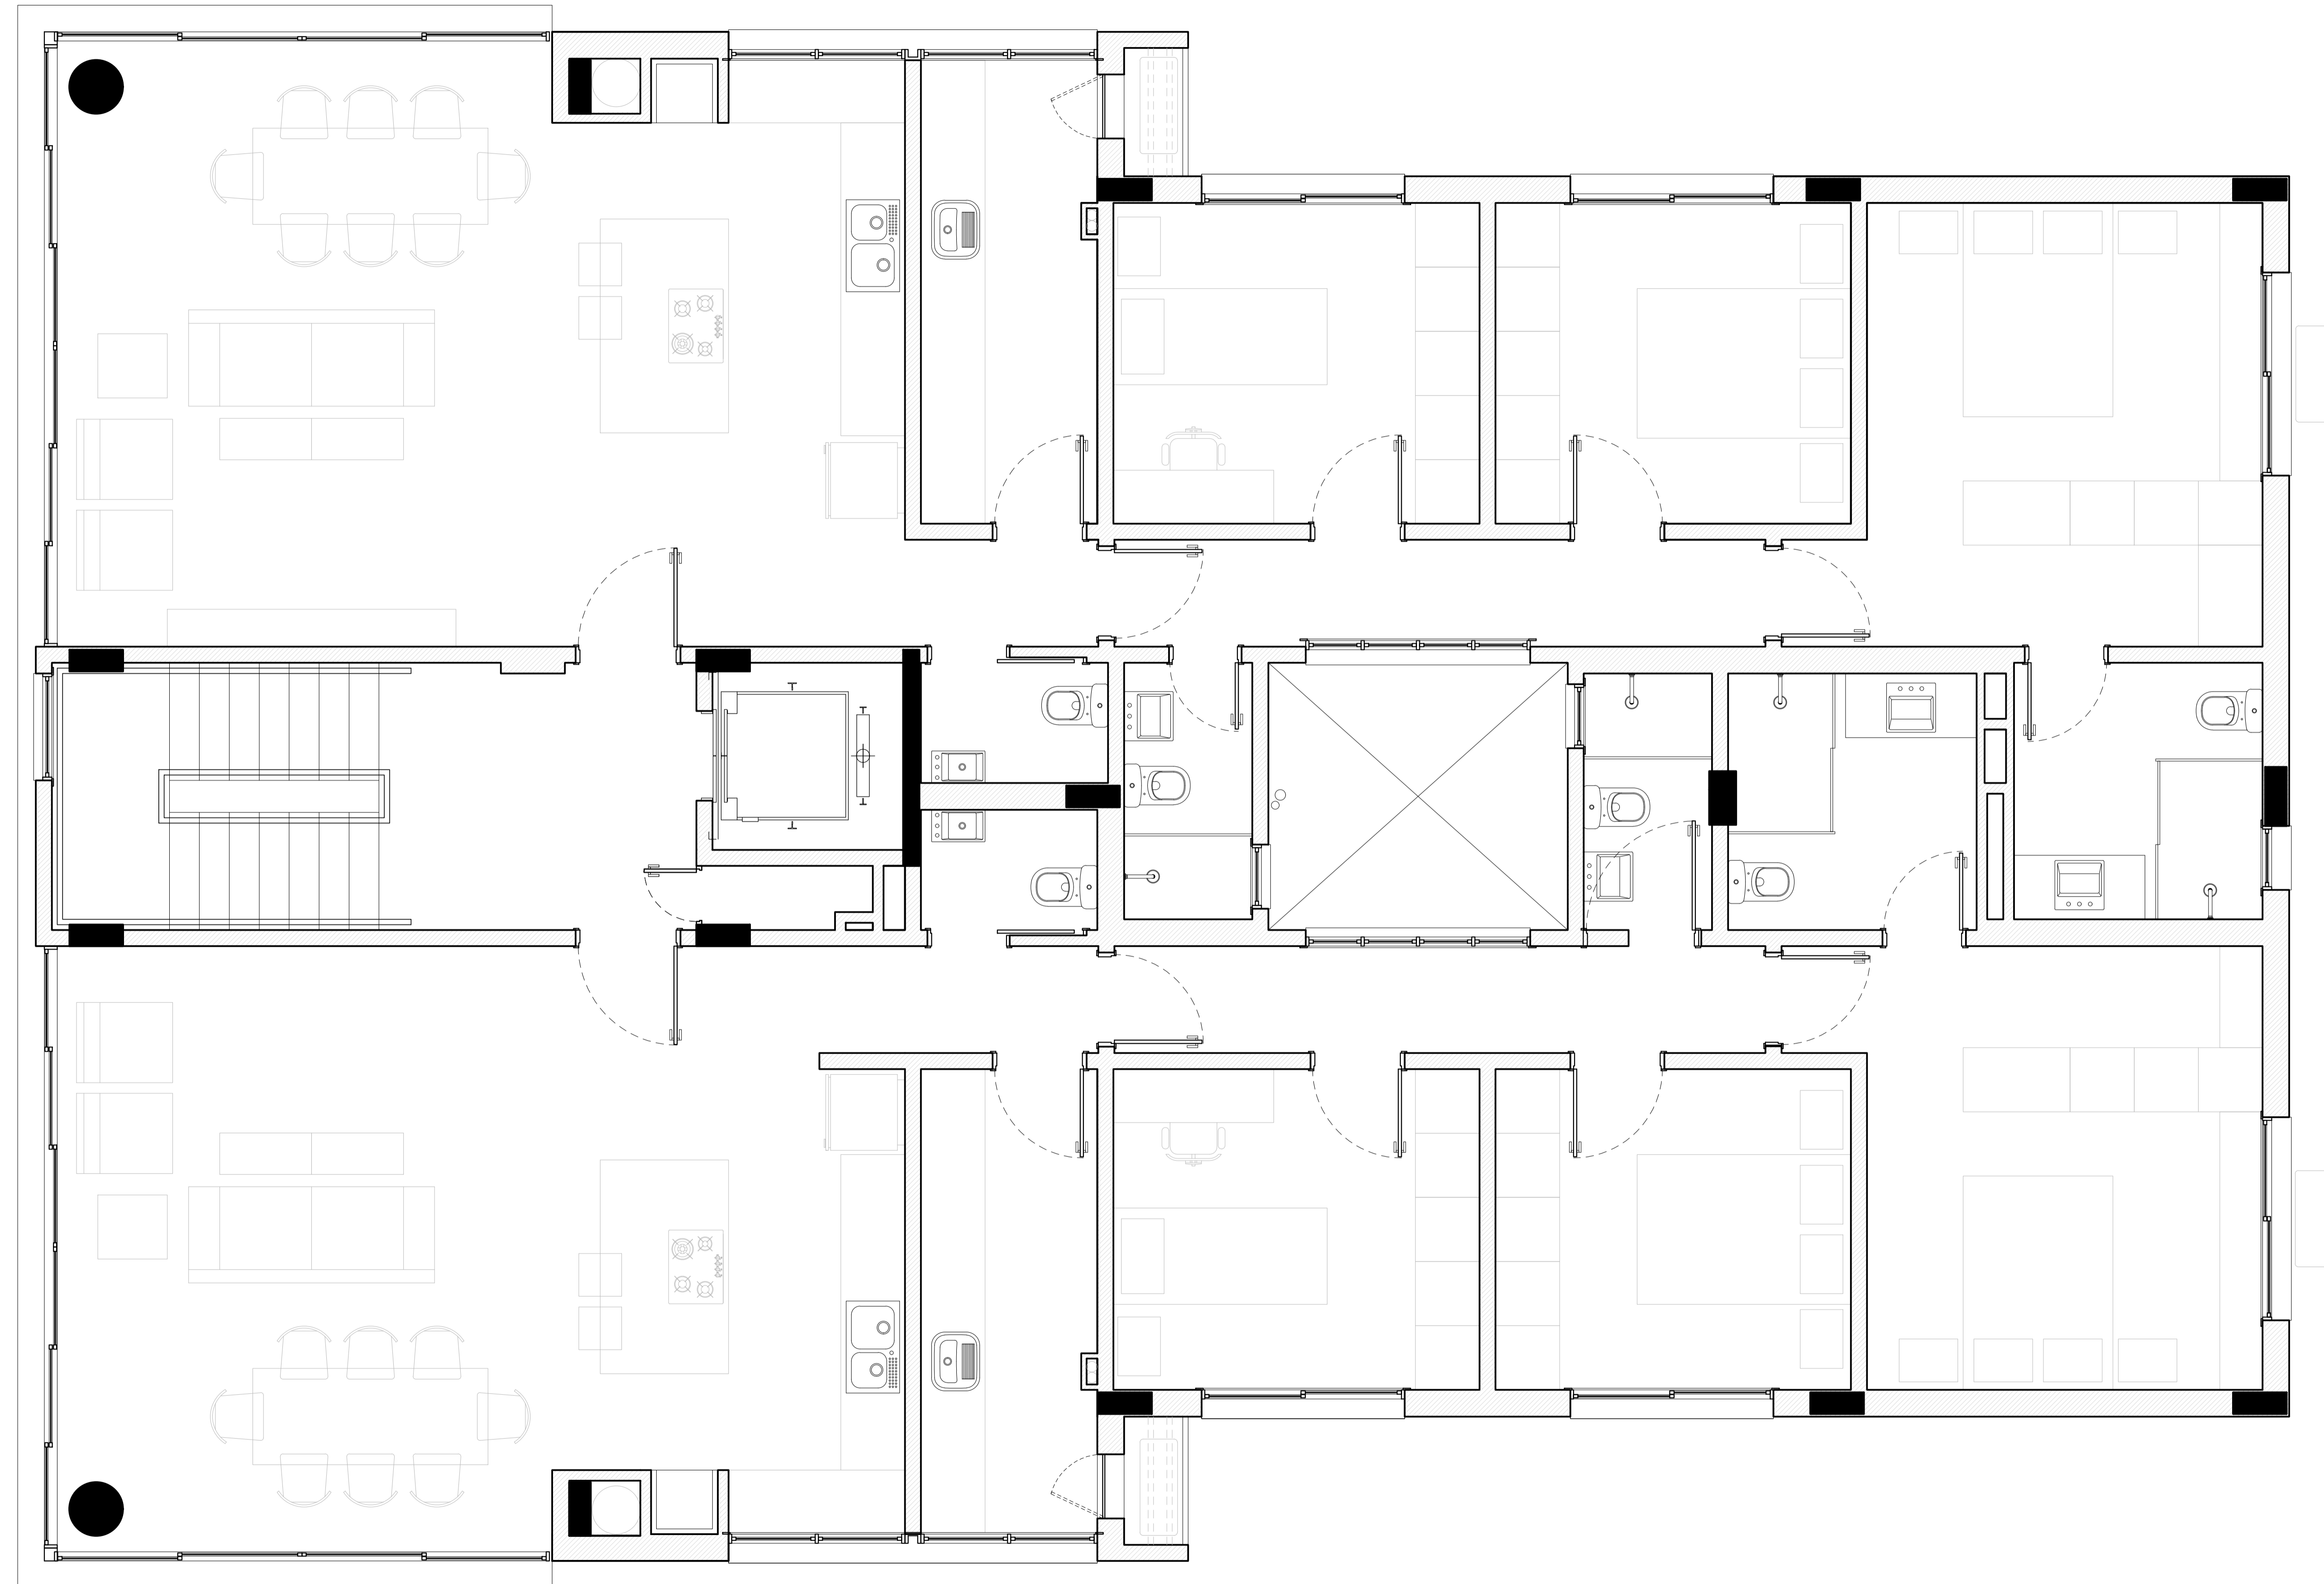

corte Aa

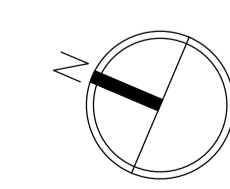

PAVAVIMENTO TIPO
0 1m 5m